
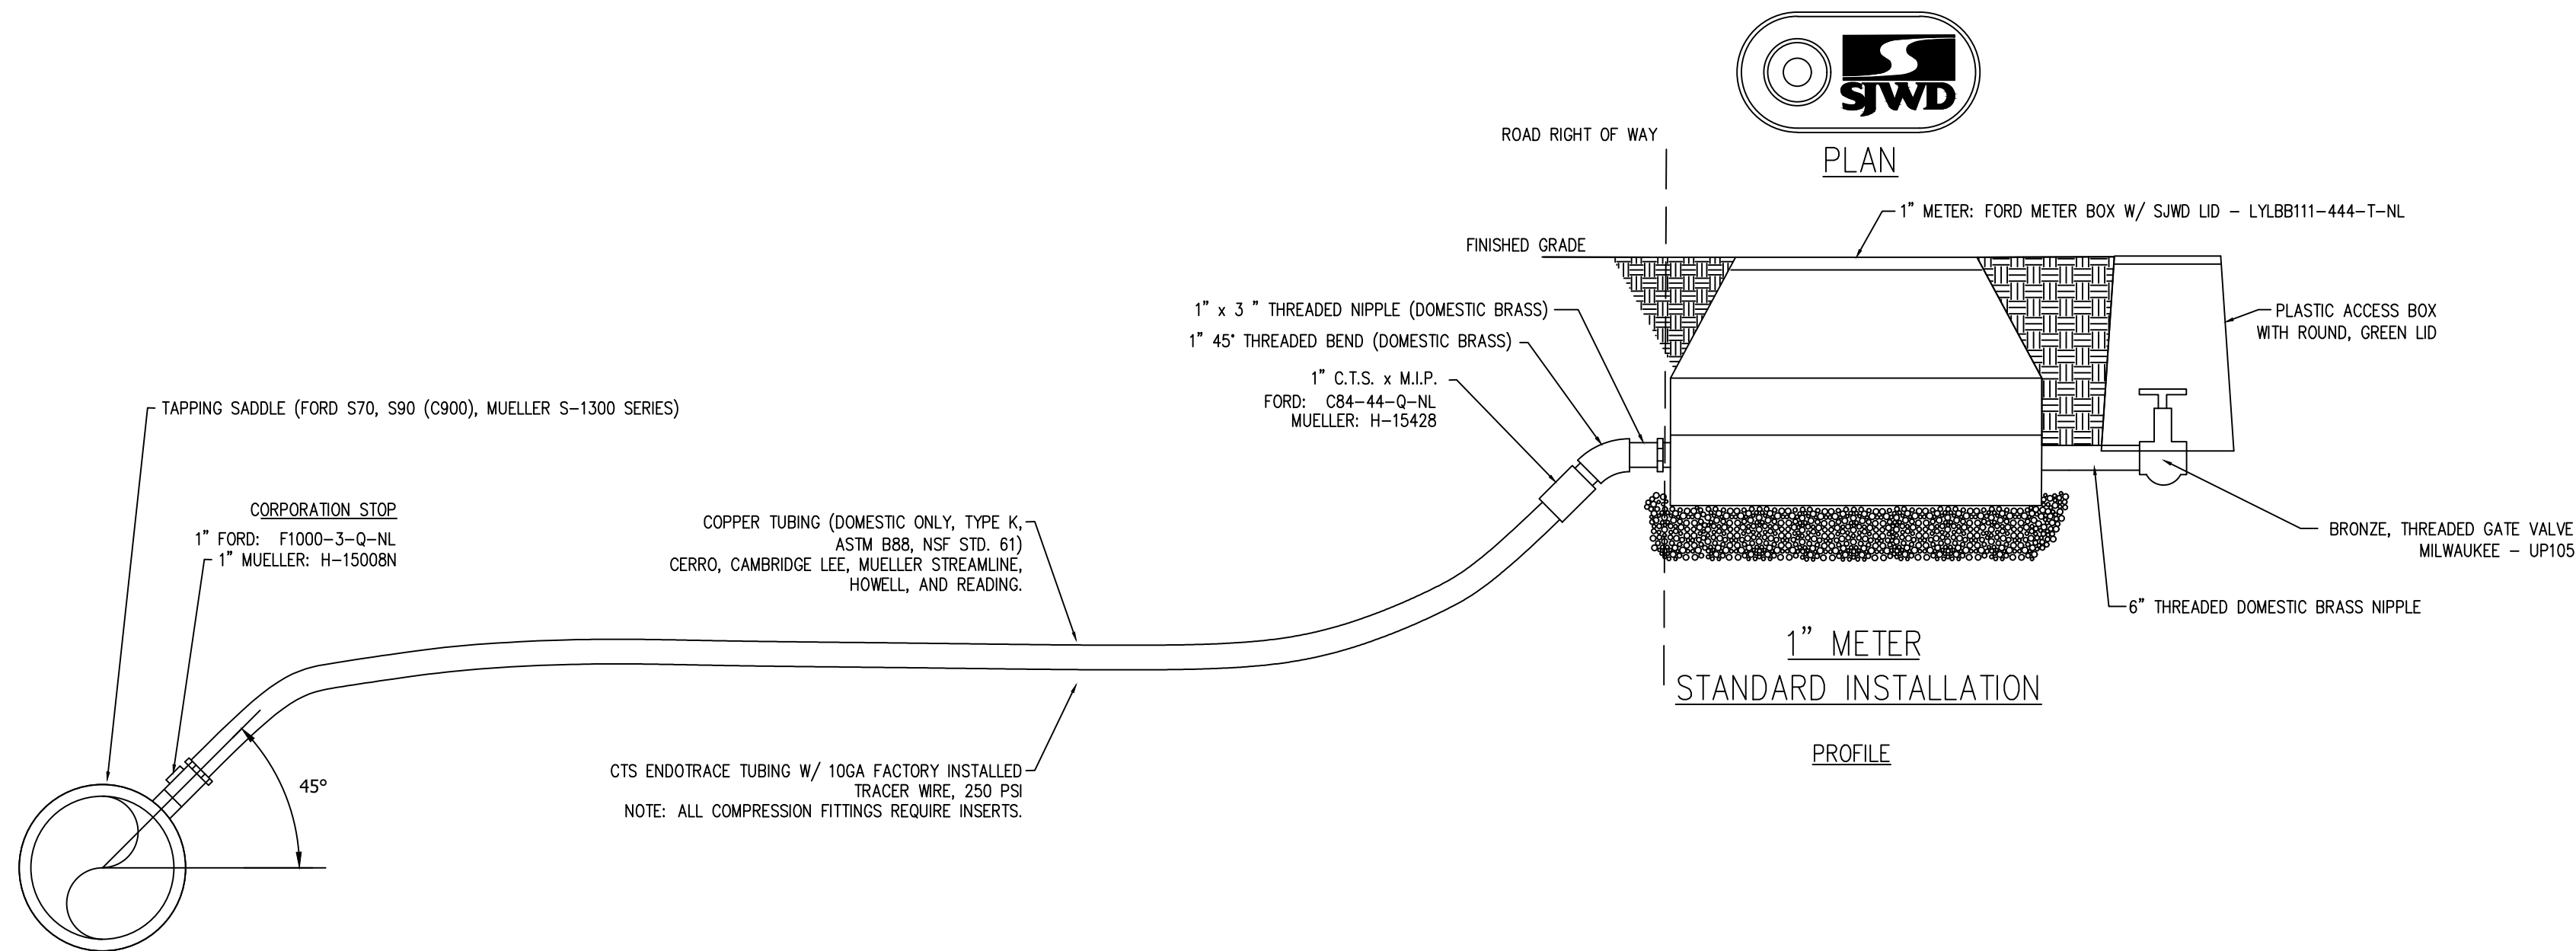


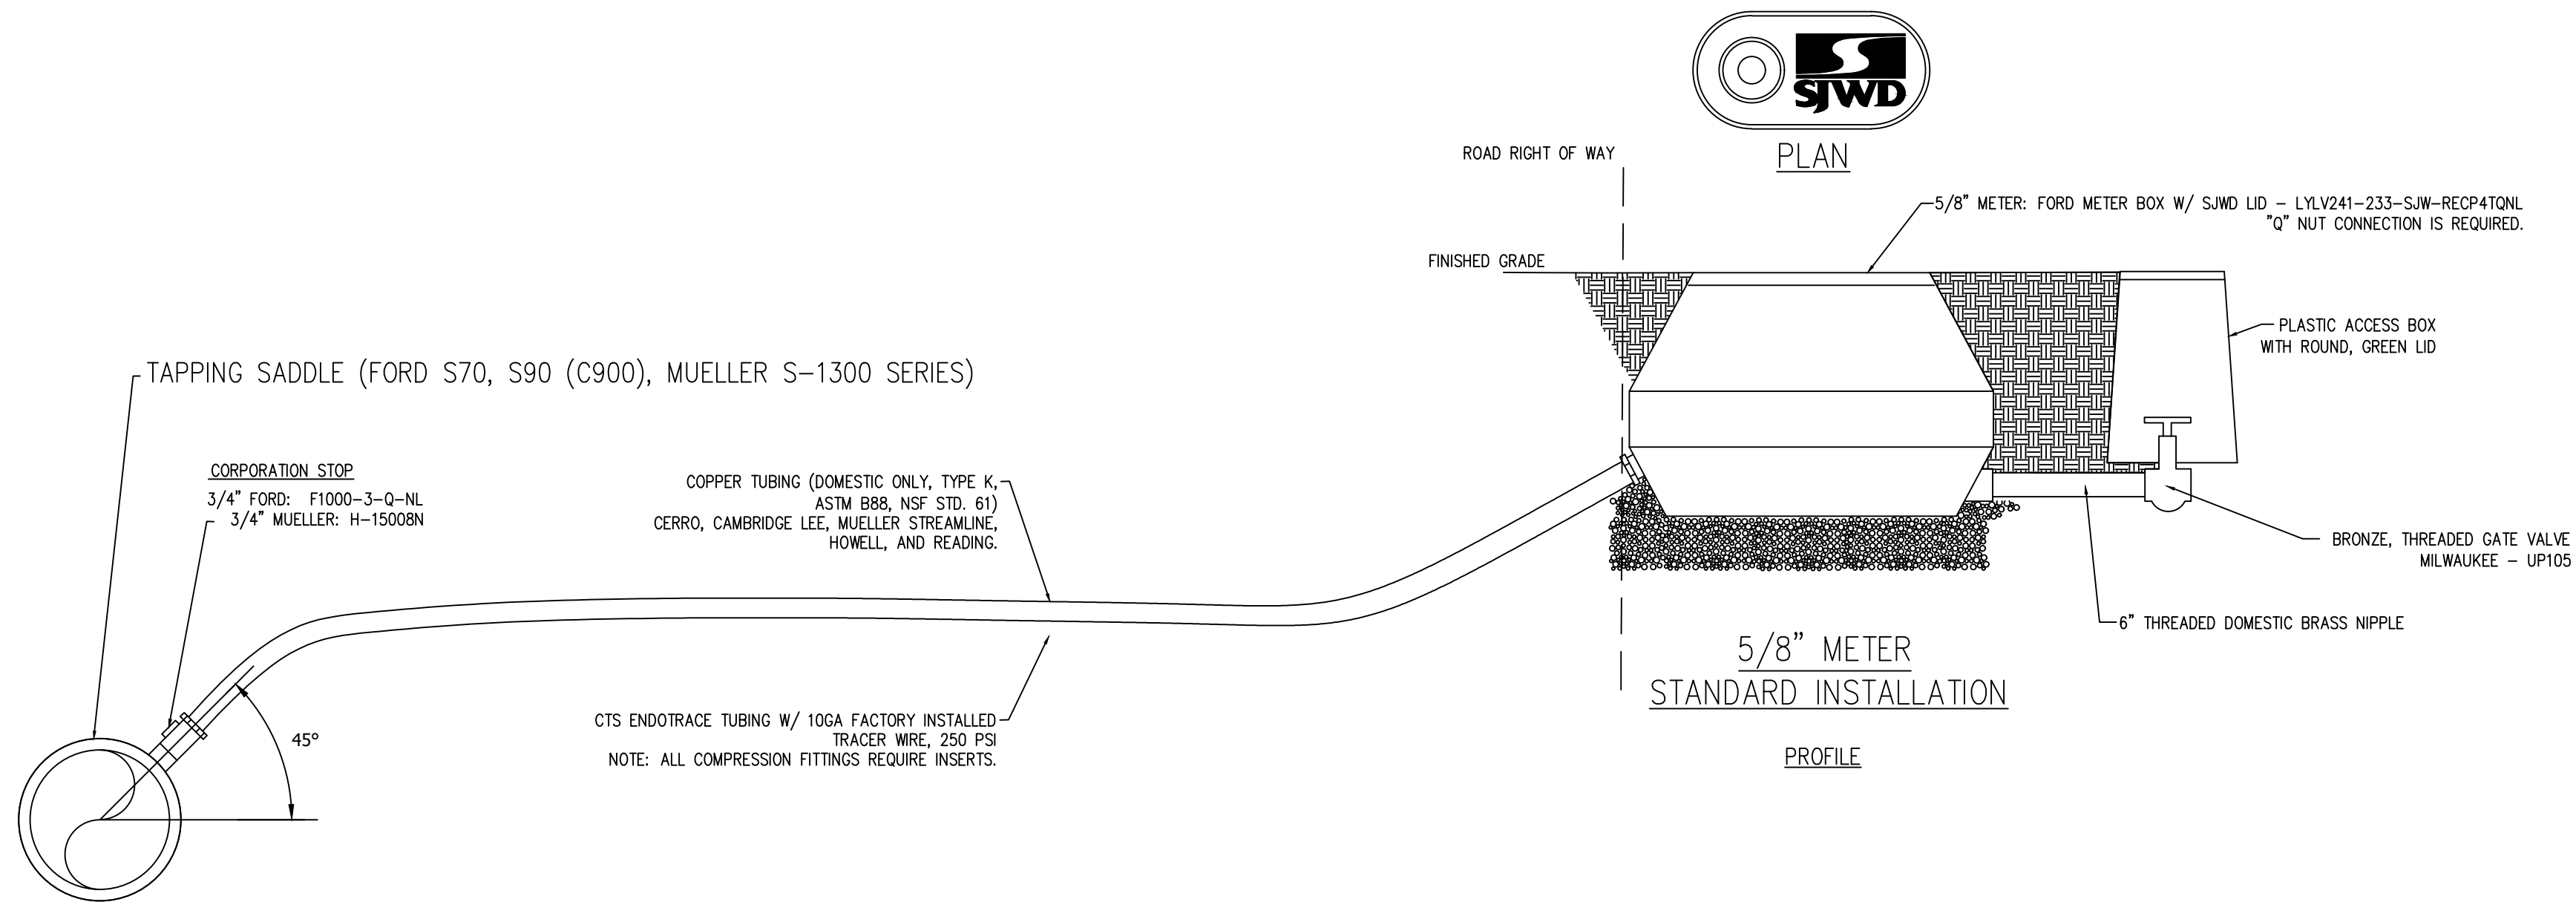

LOCAL SUPPLIERS OF METER BOXES

HAYES PIPE SUPPLY (864) 469-9796
CONSOLIDATED PIPE SUPPLY (864) 964-9370
FERGUSON WATERWORKS (864) 716-0955
CORE & MAIN (864) 968-0076
FORTLINE WATERWORKS (864) 299-0755

NOTES

1. ALL EXCAVATION AND WORK TO BE COMPLETED BY A PROPERLY LICENSED PLUMBER/CONTRACTOR AND SHALL BE INSPECTED BY SJWD.
2. PLUMBER/CONTRACTOR SHALL PROVIDE ALL MATERIAL EXCEPT FOR METER.
3. METER MUST HAVE AT LEAST 4" OF #57 WASHED STONE UNDER BASE.
4. SERVICE LINE MUST HAVE 30" COVER UNDER ROADSIDE DITCH.
5. SERVICE LINE SHALL NOT BE PLACED UNDER DRIVEWAY.
6. METER BOXES SHALL BE SET PERPENDICULAR TO THE PROPERTY LINE.
7. GATE VALVE AND BOX LOCATED BEHIND METER BOX SHALL BE SUPPLIED BY PLUMBER/CONTRACTOR.
8. INSTALLATION SHALL BE COMPLETE TO SJWD SPECIFICATIONS BEFORE METER WILL BE SET

NOT TO SCALE

DATE	REVISIONS & RECORDS OF ISSUE	BY	CH	AP	DRAWN	B. EUBANKS
					CHECKED	C. BENNETT
					APPROVED	C. MILLER
					DATE	7/27/2026



SJWD WATER DISTRICT
P.O. BOX 607
LYMAN, SC 29365
864-439-4423



DETAIL NAME

TYPICAL WATER SERVICE DETAIL